


KAY P. KELLEY
PLAT BOOK 69 PAGE 31

HOUSTON ROAD RW VARIES

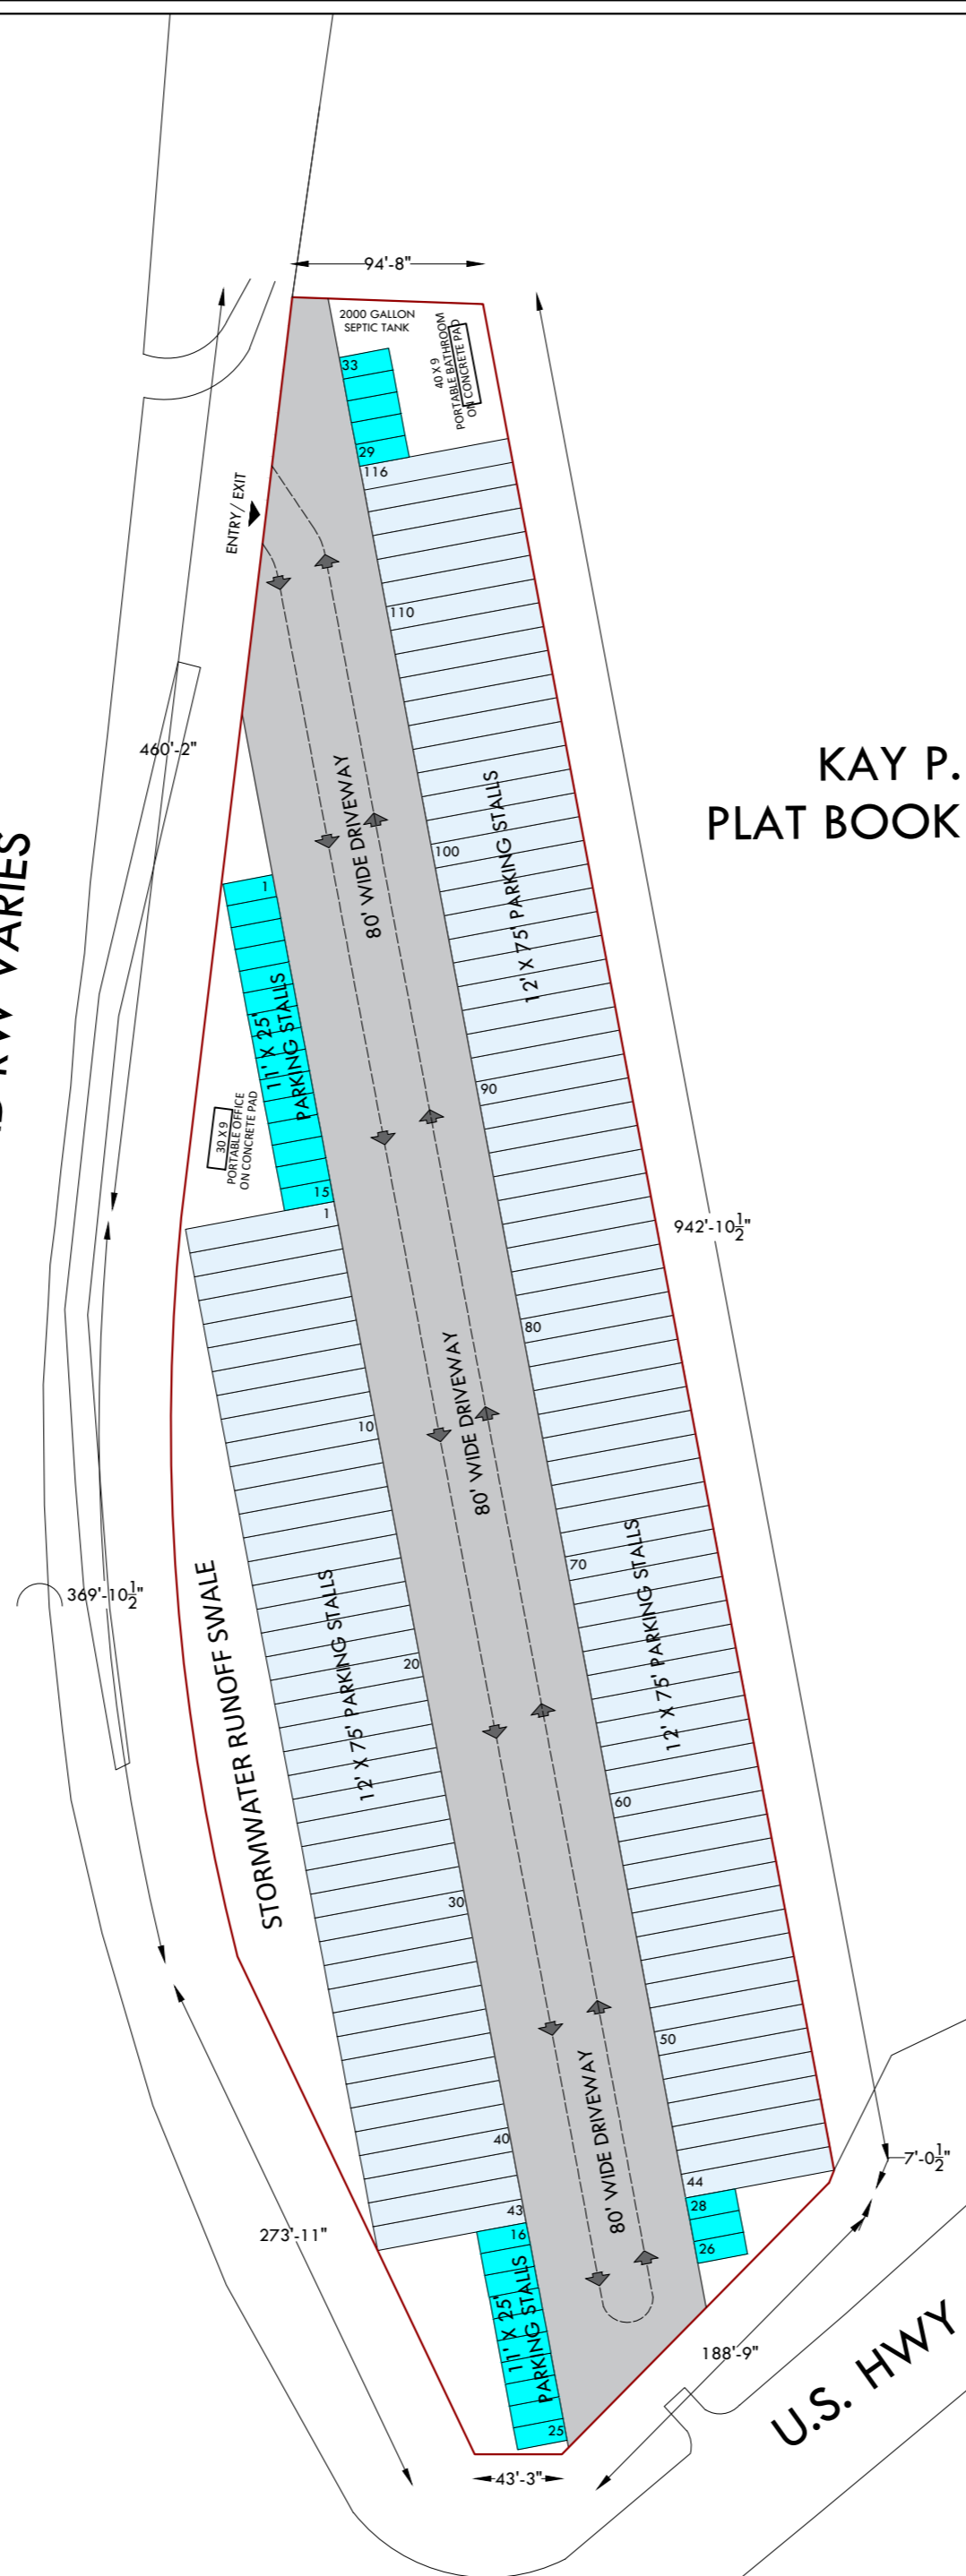

SITE AREA: 221067.27 SQ.FT.
ACRES = 5.07

LEGEND		
SYMBOL	TYPE	NUMBER
	PROPERTY LINE	
	12' X 75' PARKING STALLS	116
	11' X 25' PARKING STALLS	33

PARKING LAYOUT

4141 US-41, BYRON, GA 31008, USA

REAL ESTATE DEVELOPER

DATE: 04-9-2026

REVISIONS

DR BY:
CK BY:
P.M.



SHEET NO.

1

SHEET 1 OF 1